

8.5"x11" COLOR PEDESTRIAN DETOUR MAP, UNIVERSITY CAMPUS MAP WITH LEGIBLE ARROWS DEPICTING ACCESSIBLE ROUTE. DETOUR MAP MUST AT ALL TIMES BE UP TO DATE AND ACCURATELY REFLECT THE CURRENT MOT CONFIGURATION.


ADA (WHEELCHAIR) SYMBOL, BLUE IN COLOR  
 SPECIFIC MESSAGE SIGN BASED ON LOCATION PER MOT PLAN SHEETS  
 24"x36" PLASTIC "A" FRAME (TWO SIDED)

PLASTIC A-FRAME PEDESTRIAN MOT MAP  
 N.T.S.

**DRAWING LEGEND**

- ➔ VEHICULAR DIRECTION ARROW
- ⊥ CHANGEABLE MESSAGE BOARDS PROVIDED BY OHIO UNIVERSITY MESSAGE BY OHIO UNIVERSITY CONTRACTOR TO RECEIVE FROM UNIVERSITY AND SET UP
- ⊥ TEMPORARY TRAFFIC CONTROL SIGNAGE
- ➔ PEDESTRIAN DIRECTION ARROW
- ▨ DESIGNATED WORK AREA.
- ≡ A-FRAME PEDESTRIAN MOT MAP PER DETAIL ON THIS SHEET

GRAPHIC SCALE  
 30 15 0 30 60  
 SCALE: 1"=30'-0"  
 UNIT OF MEASURE: FEET

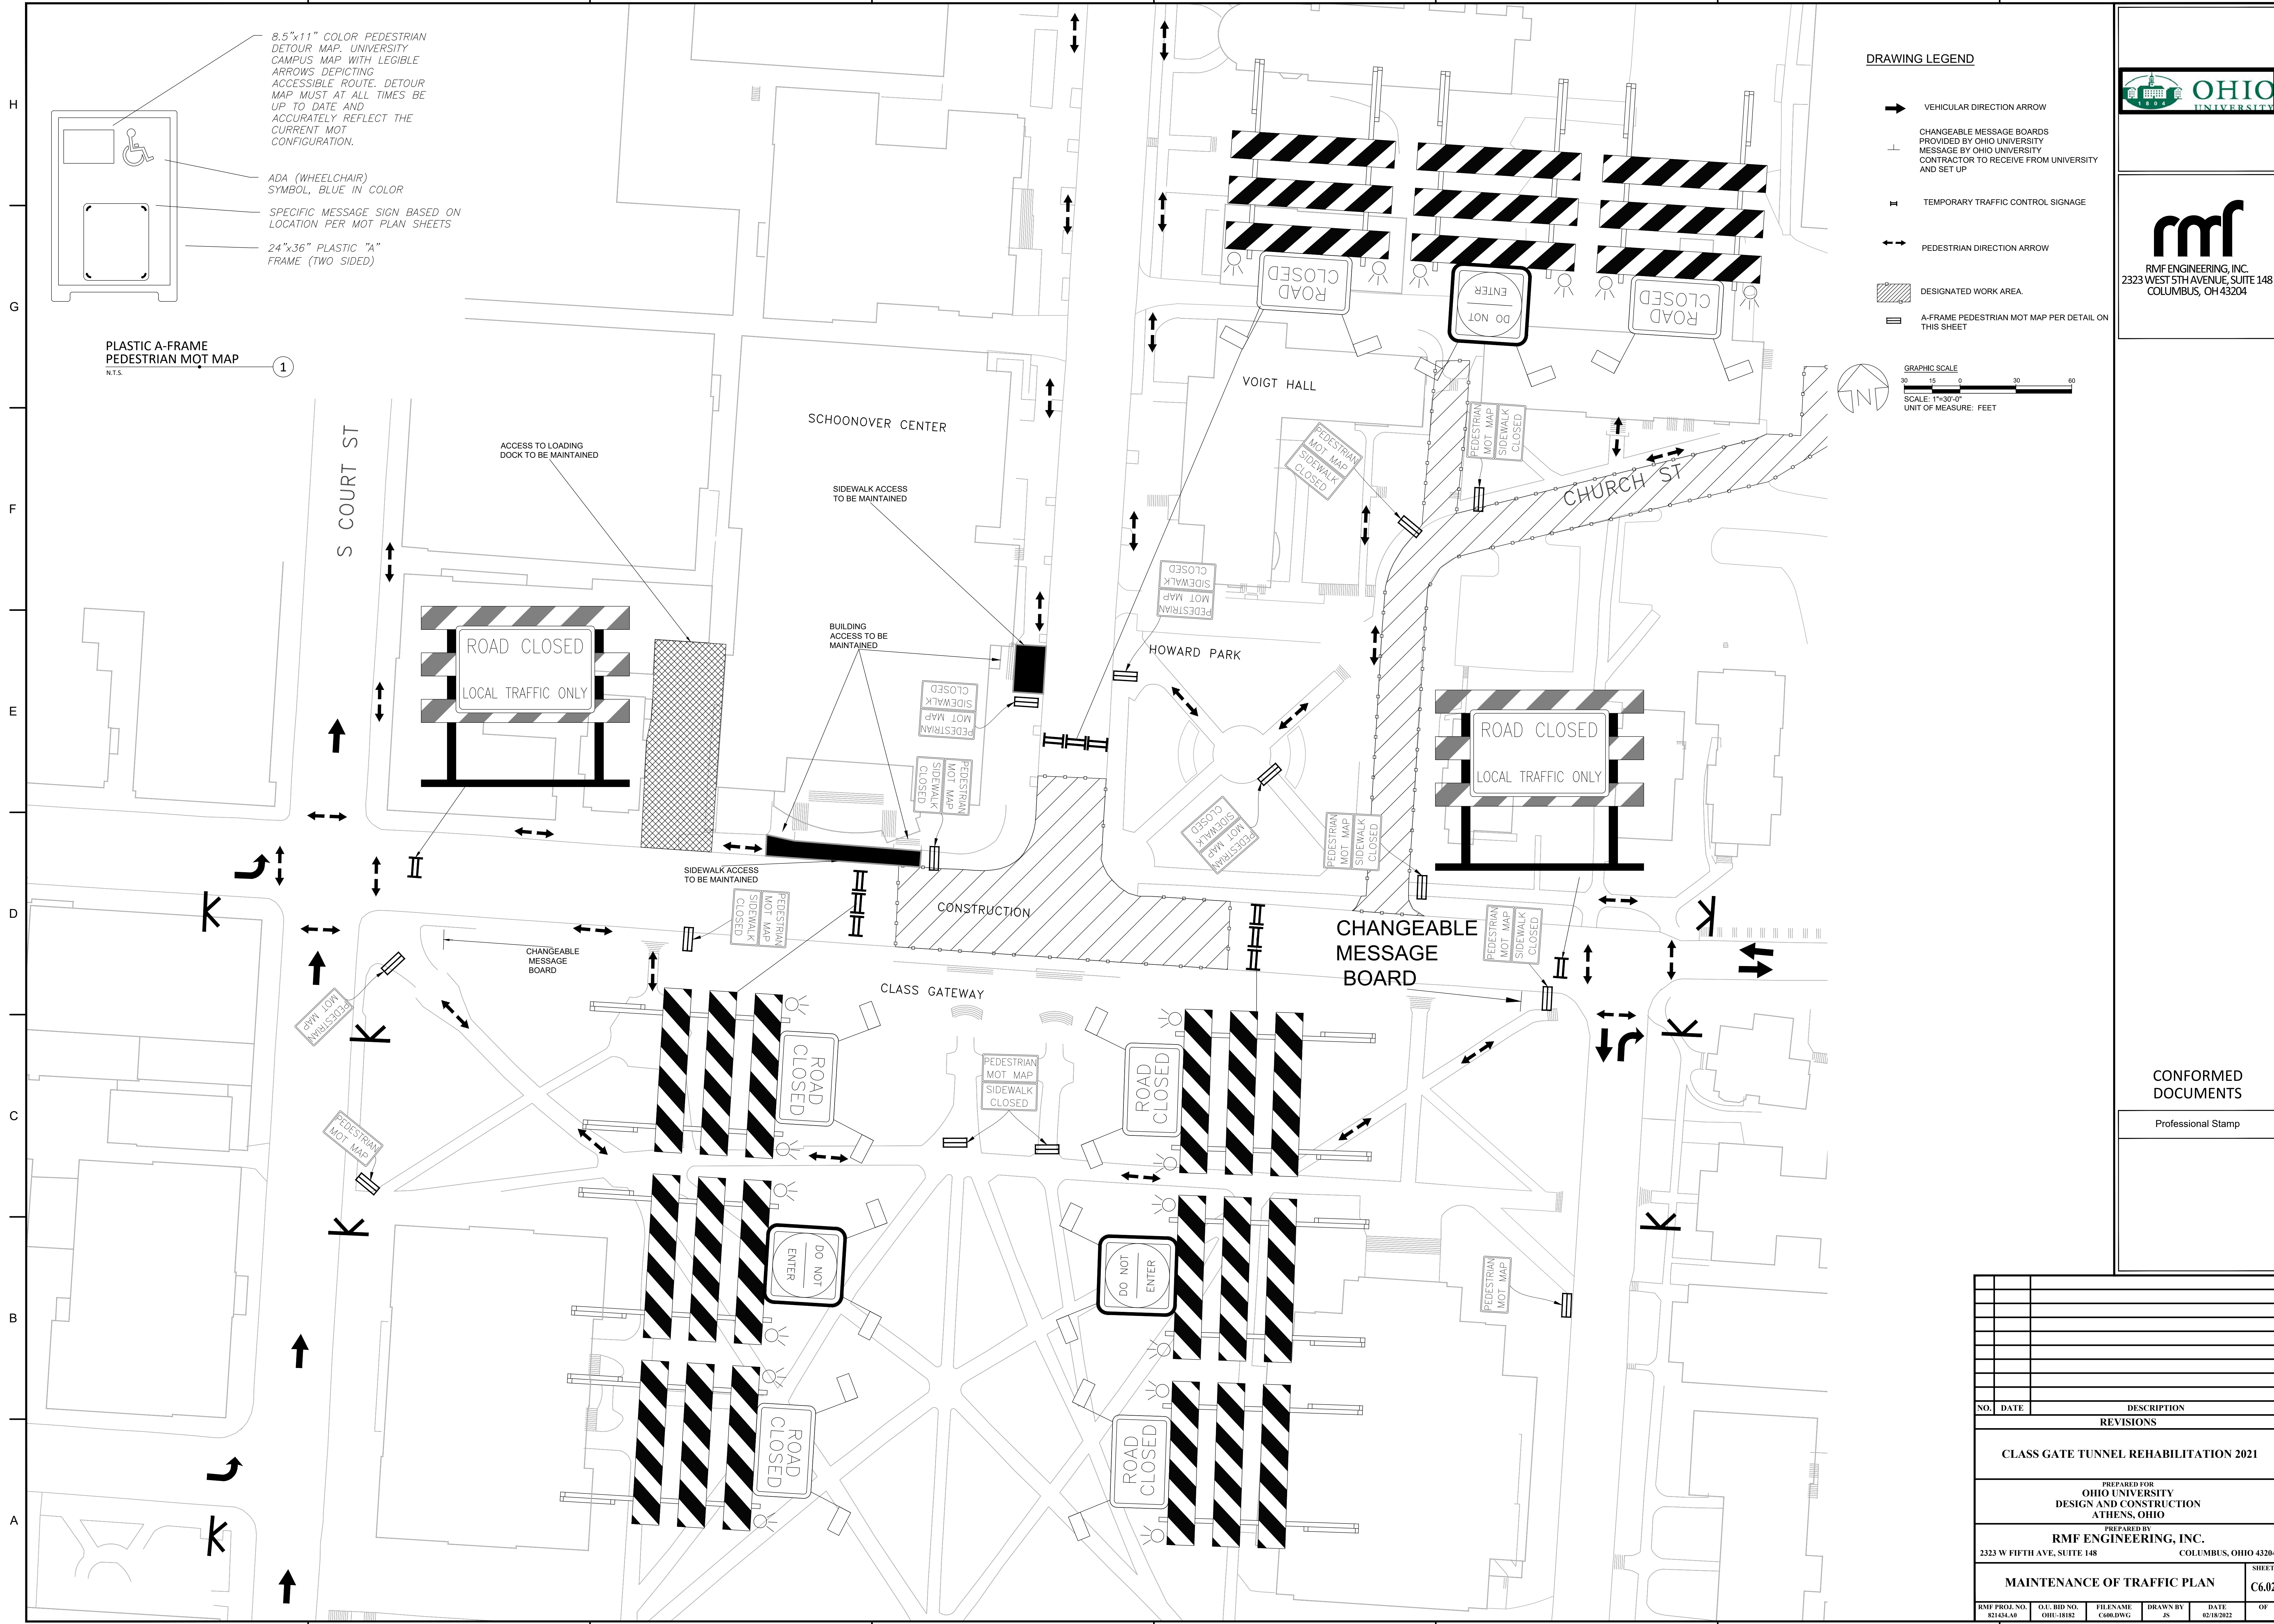

**rmf**  
 RMF ENGINEERING, INC.  
 2323 WEST 5TH AVENUE, SUITE 148  
 COLUMBUS, OH 43204

CONFORMED DOCUMENTS  
 Professional Stamp

NO.	DATE	DESCRIPTION
REVISIONS		
CLASS GATE TUNNEL REHABILITATION 2021		
PREPARED FOR OHIO UNIVERSITY DESIGN AND CONSTRUCTION ATHENS, OHIO		
PREPARED BY RMF ENGINEERING, INC. 2323 W FIFTH AVE, SUITE 148 COLUMBUS, OHIO 43204		
MAINTENANCE OF TRAFFIC PLAN		SHEET C6.02
RMF PROJ. NO. 821454.00	O.U. BID NO. OHU-18182	FILENAME C600.DWG
DRAWN BY JS	DATE 02/18/2022	OF